


NOTE:  
UNLESS NOTED OTHERWISE

FF. ELEVATION = 14.41'  
FIELD VERIFY

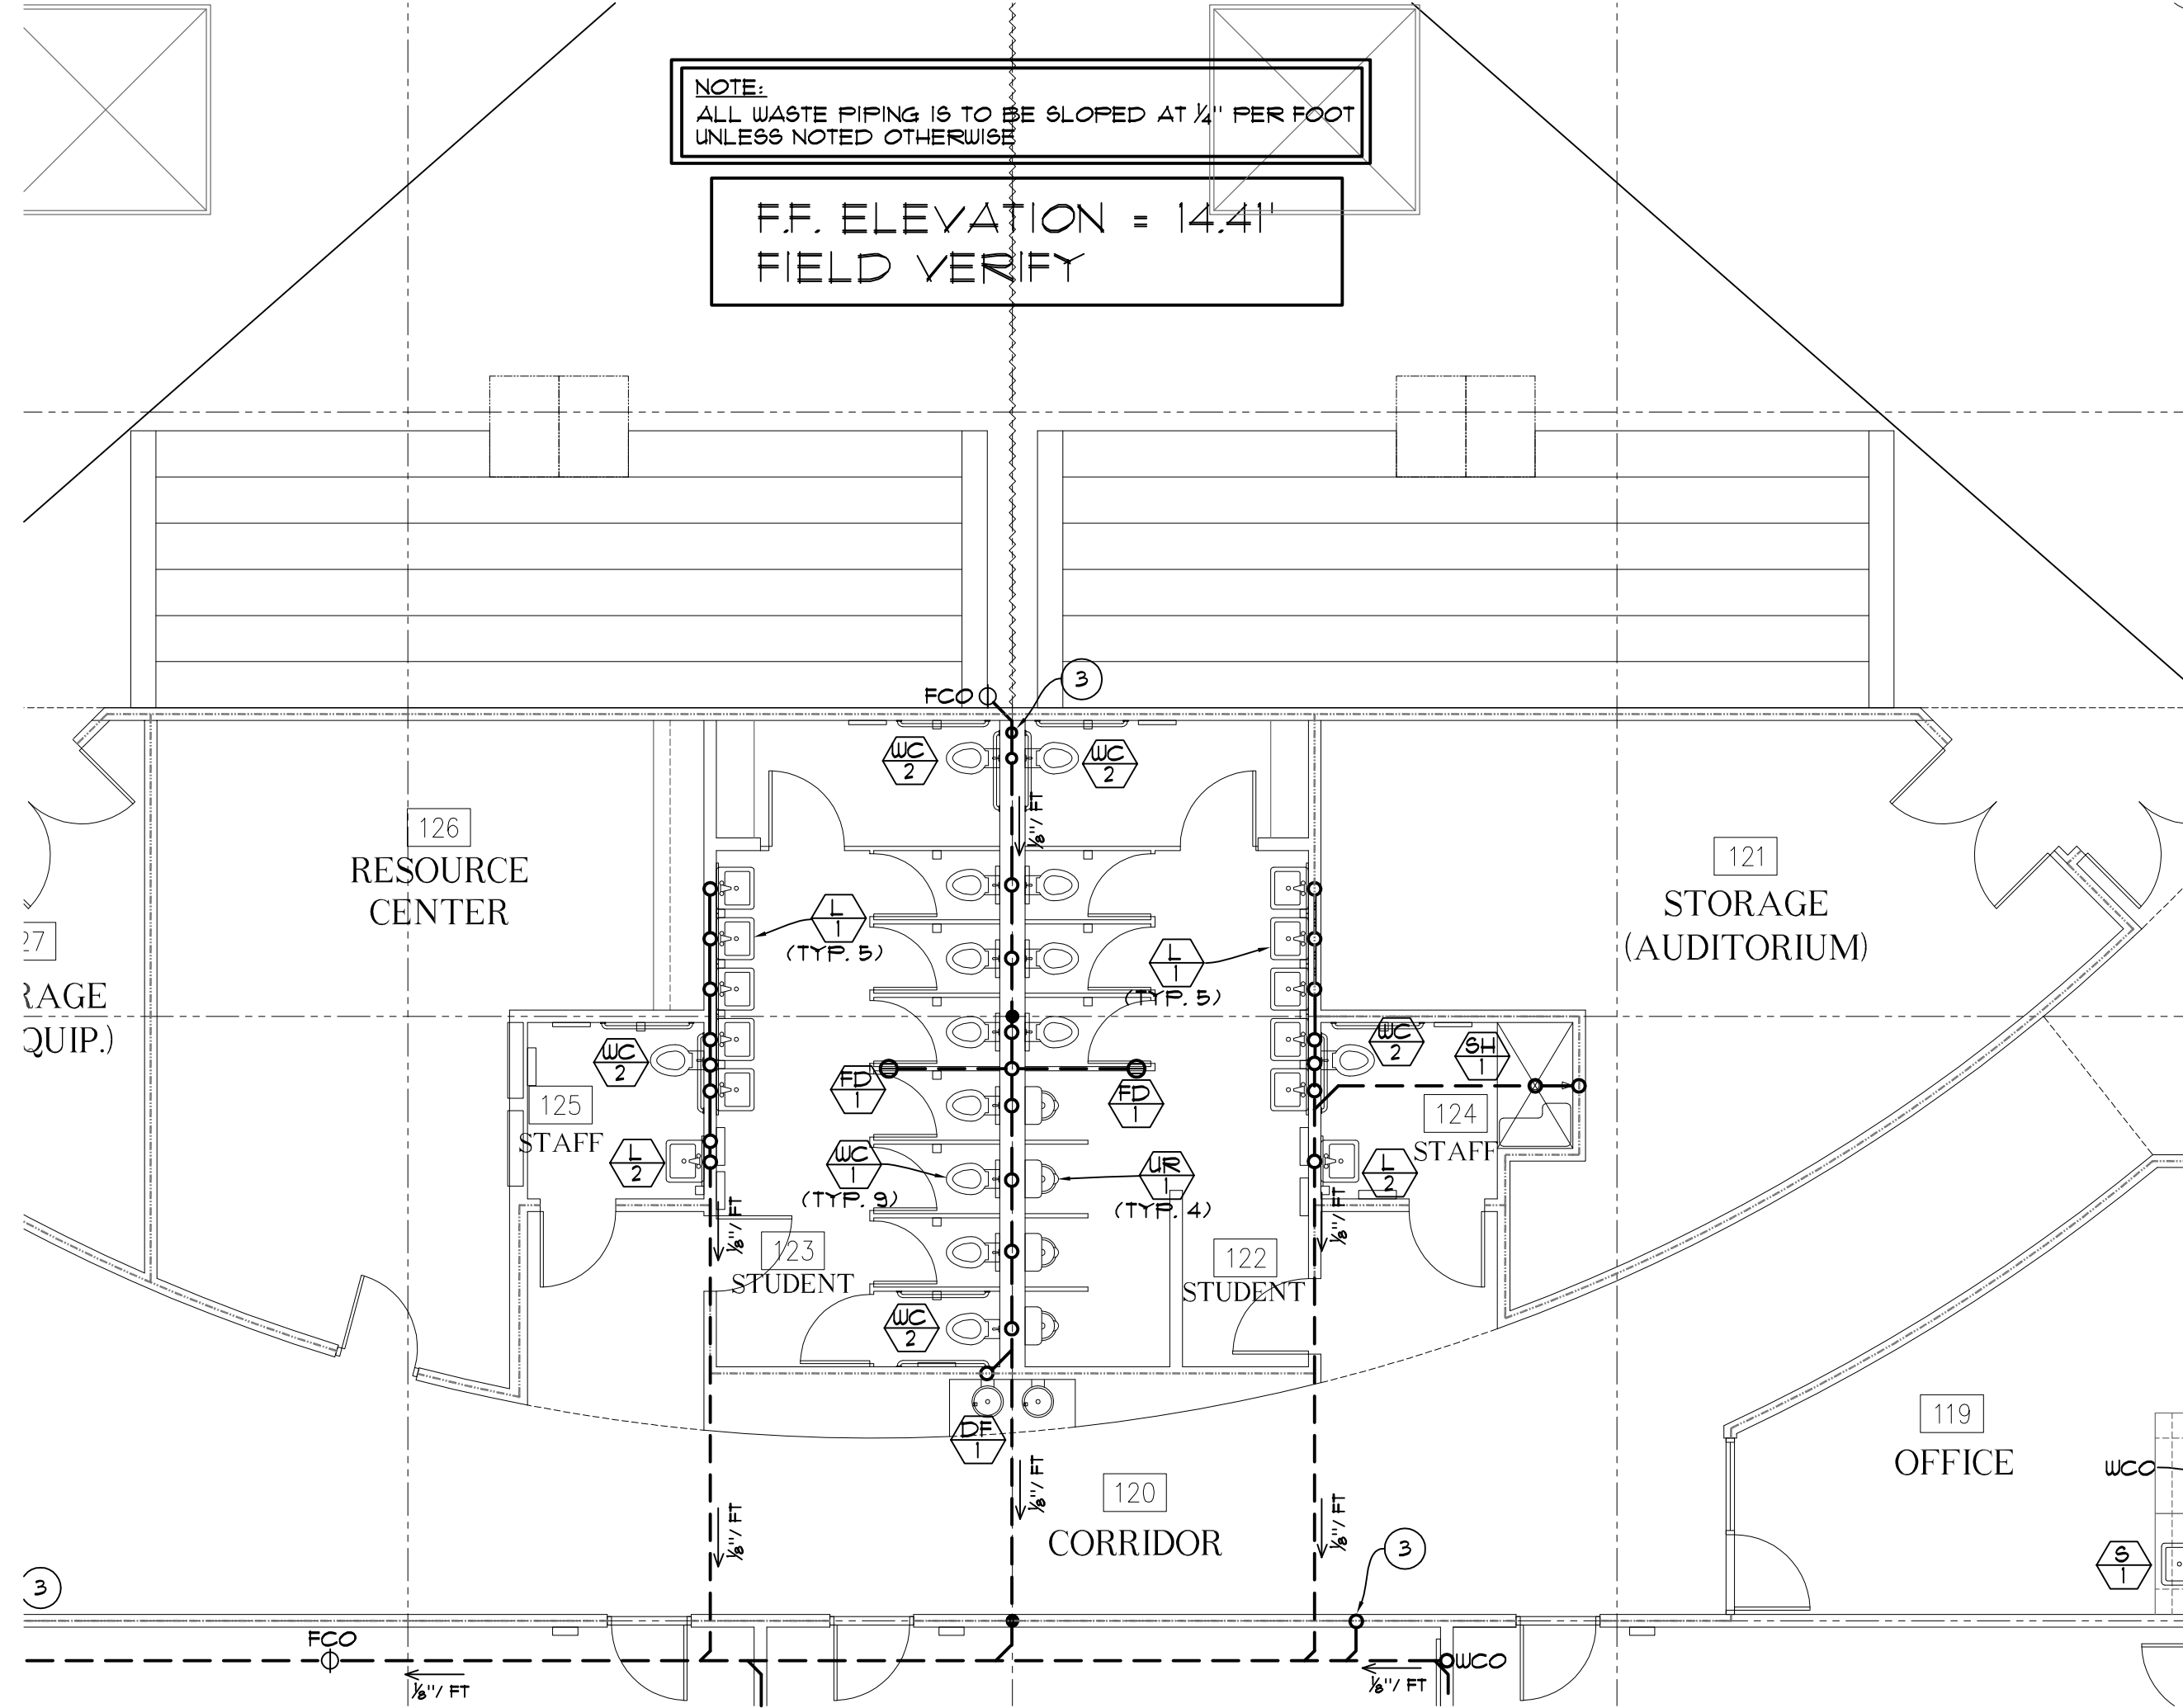

126  
RESOURCE  
CENTER

121  
STORAGE  
(AUDITORIUM)

27  
STAGE  
QUIP.)

125  
STAFF

124  
STAFF

123  
STUDENT

122  
STUDENT

120  
CORRIDOR

119  
OFFICE

3

3

FCO

WCO

wco

S  
1

1/8" / FT

1/8" / FT

1/8" / FT

1/8" / FT

1/8" / FT

1/8" / FT

1/8" / FT

1/8" / FT























FCO

3

DF

WC 2

UR

WC 1

FD

FD

L

L

WC 2

WC 2

3

wco

S  
1